


6-1994

MANUFACTURERS TO BE DETERMINED

SLOTTED RAIL TERMINAL (SRT-100)

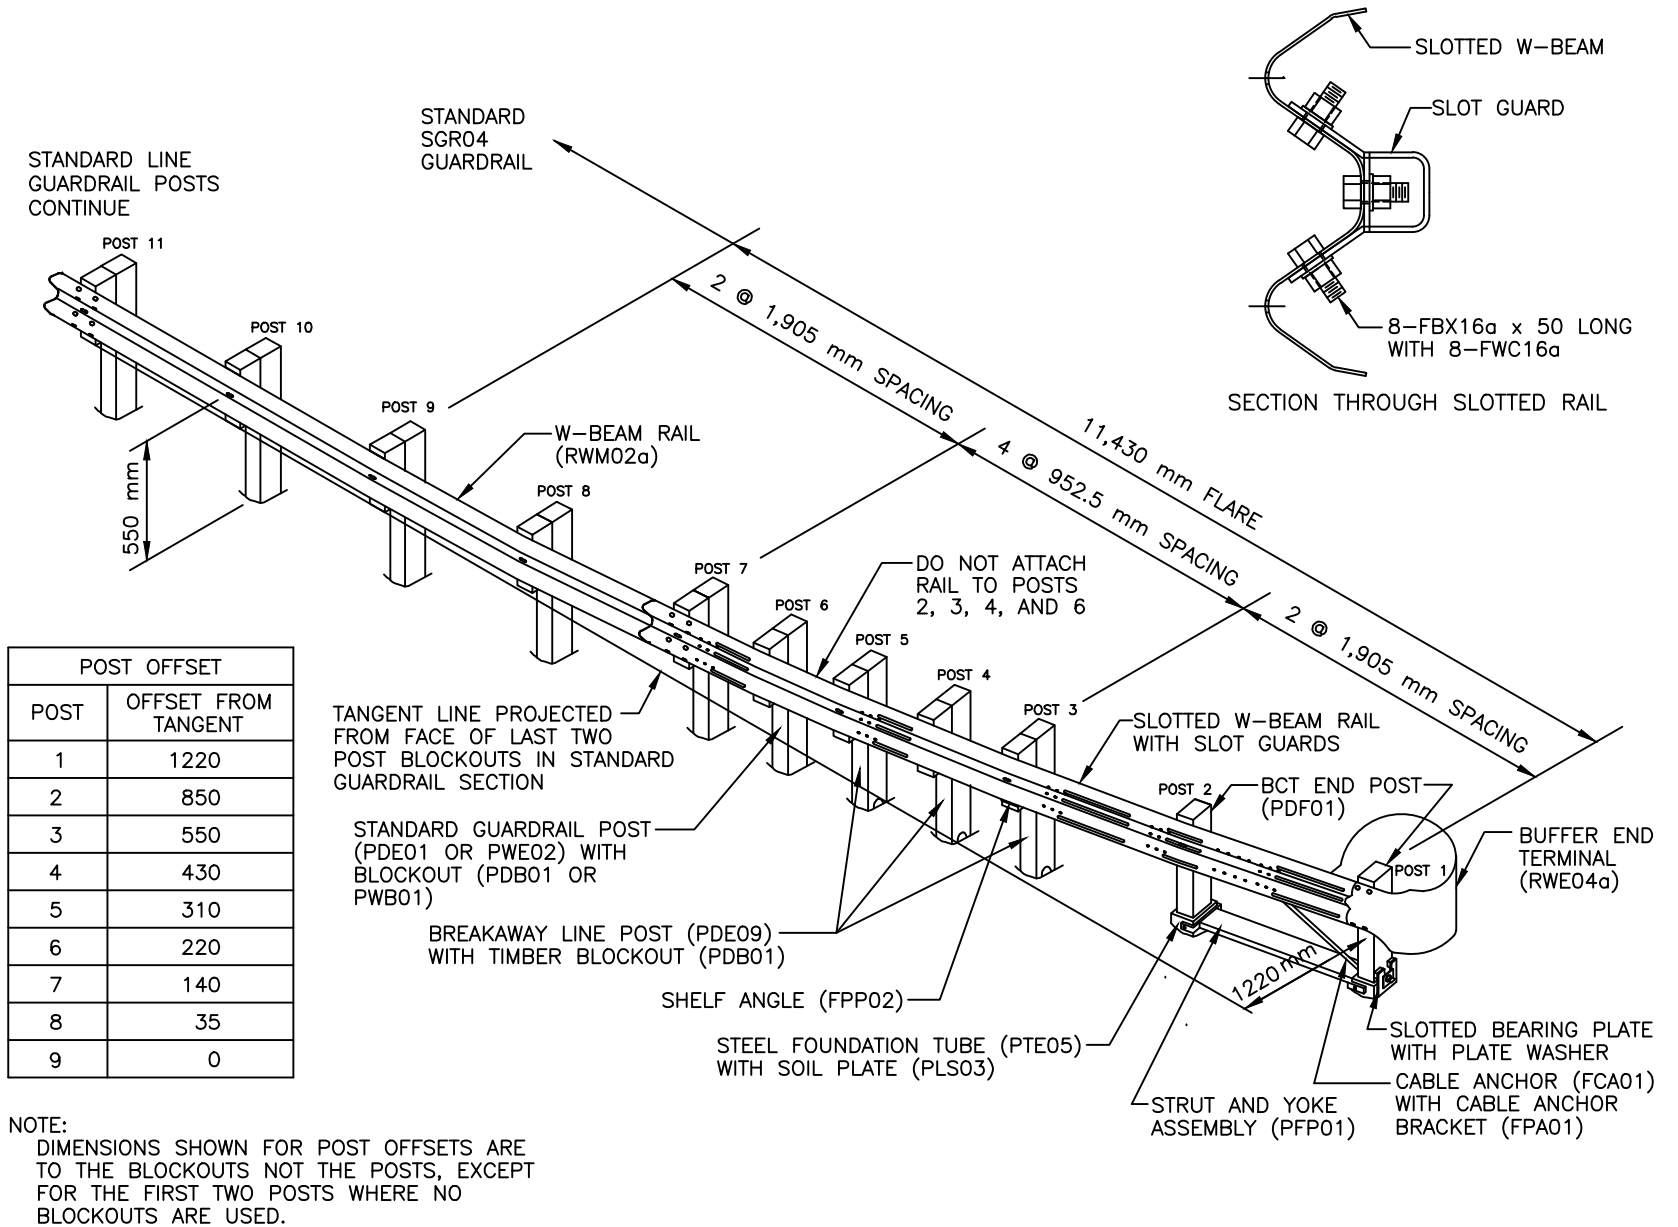

1 OF 2

SHEET NO.

REF. NO.